

**TX STATE HIGHWAY 137 (120' R.O.W.)**

**COLLEGE STREET (60' R.O.W.)**

P.O.B.  
FND. 5/8" I.R.  
N: 6,747,188.95  
E: 945,907.51

FND. 5/8" I.R.


N 68°24'37" E 1275.20'

**PENDING PENDING PENDING**

**SOLD**

**SOLD**

**BUFFALO COURT (40' R.O.W.)**

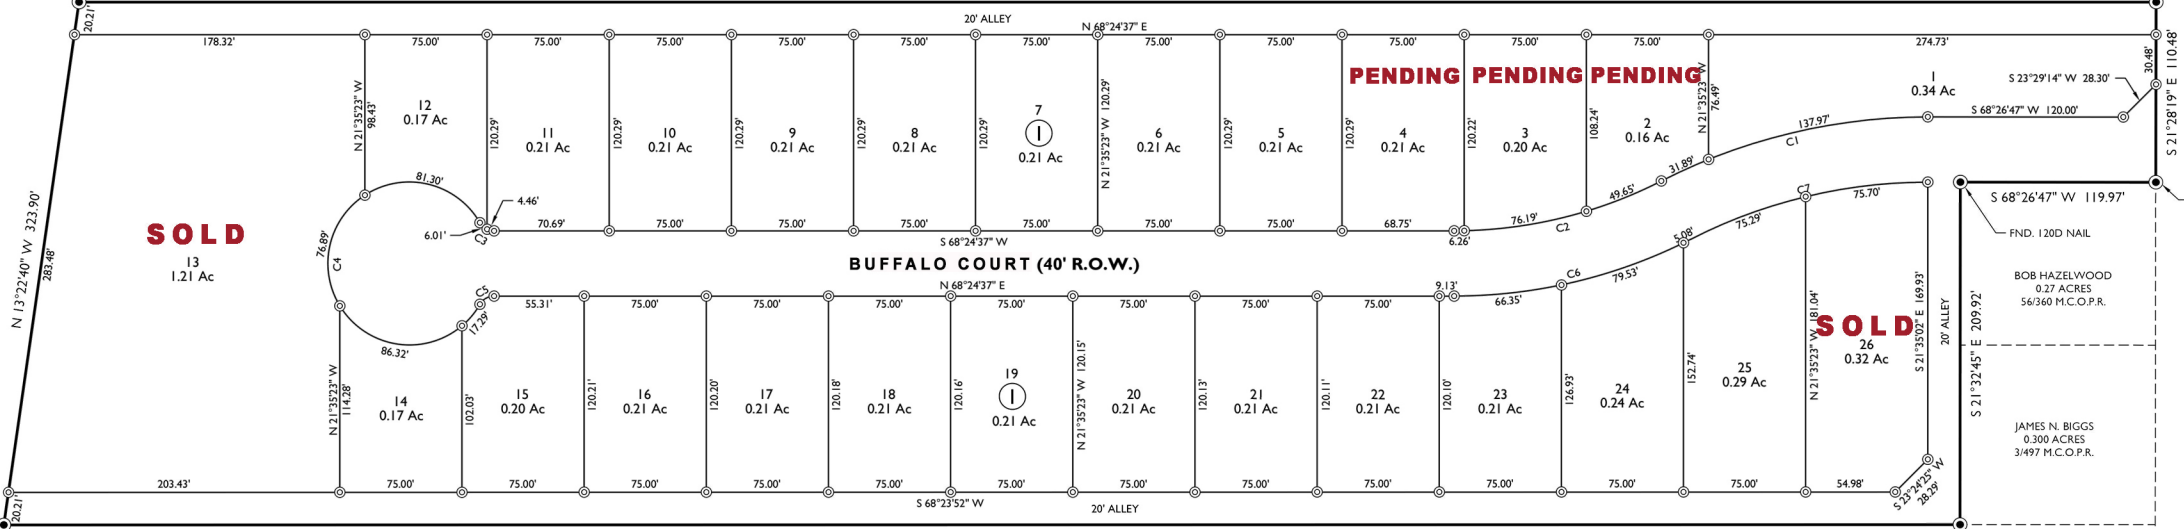

N 13°22'40" W 323.90'  
283.48'

FND. 1/2" I.R.  
N: 6,746,873.84  
E: 945,982.45

S 21°28'19" E 110.48'

FND. 5/8" I.R.

S 23°29'14" W 28.30'

S 68°26'47" W 120.00'

S 68°26'47" W 119.97'

FND. 120D NAIL

BOB HAZELWOOD  
0.27 ACRES  
56/360 M.C.O.P.R.

JAMES N. BIGGS  
0.300 ACRES  
3/497 M.C.O.P.R.

LAVADA BARNHILL  
1.00 ACRE  
86/324 M.C.D.R.

S 68°23'52" W 1201.11'

CITY OF STANTON  
5.39 ACRES  
VOL. I, PG. 27  
M.C.P.R.